



**THOMAS S'JACOB**  
 architectuur | ontwerp | projectontwikkeling  
 postbus 4487 | 3806 al | rotterdam | +31 (0)6 34 375 810 | www.thomassjacob.com

**van EEGHENSTRAAT 78 AMSTERDAM**  
 FAMILY VILLA

name:	<b>ZV-VE78-PR1_-1</b>
subject:	Garden Level (tuinverdieping)
scale:	1:50
size:	750x290mm
date:	26 july 2020 -
	28 july 2020 -
	19 august 2020 -
	-
	-



**THOMAS S'JACOB**  
 architectuur | ontwerp | projectontwikkeling  
 postbus 4487 | 3806 al | rotterdam | +31 (0)6 34 375 810 | www.thomasjacob.com

---

**van EEGHENSTRAAT 78 AMSTERDAM**  
 FAMILY VILLA

---

name: **ZV-VE78-PR1\_0**  
 subject: First Floor (beetage)  
 scale: 1:50  
 size: 750x290mm  
 date: 26 july 2020 -  
 28 july 2020 -  
 19 august 2020 -  
 - -  
 - -








**THOMAS S'JACOB**  
 architectuur | ontwerp | projectontwikkeling  
 postbus 4487 | 3806 al | rotterdam | +31 (0)6 34 379 810 | www.thomassjacob.com

---

**van EEGHENSTRAAT 78 AMSTERDAM**  
 FAMILY VILLA

name:	<b>ZV-VE78-PR1_1</b>
subject:	Second Floor (eerste verdieping)
scale:	1:50
size:	750x290mm
date:	26 july 2020 -
	28 july 2020 -
	19 august 2020 -
	-
	-

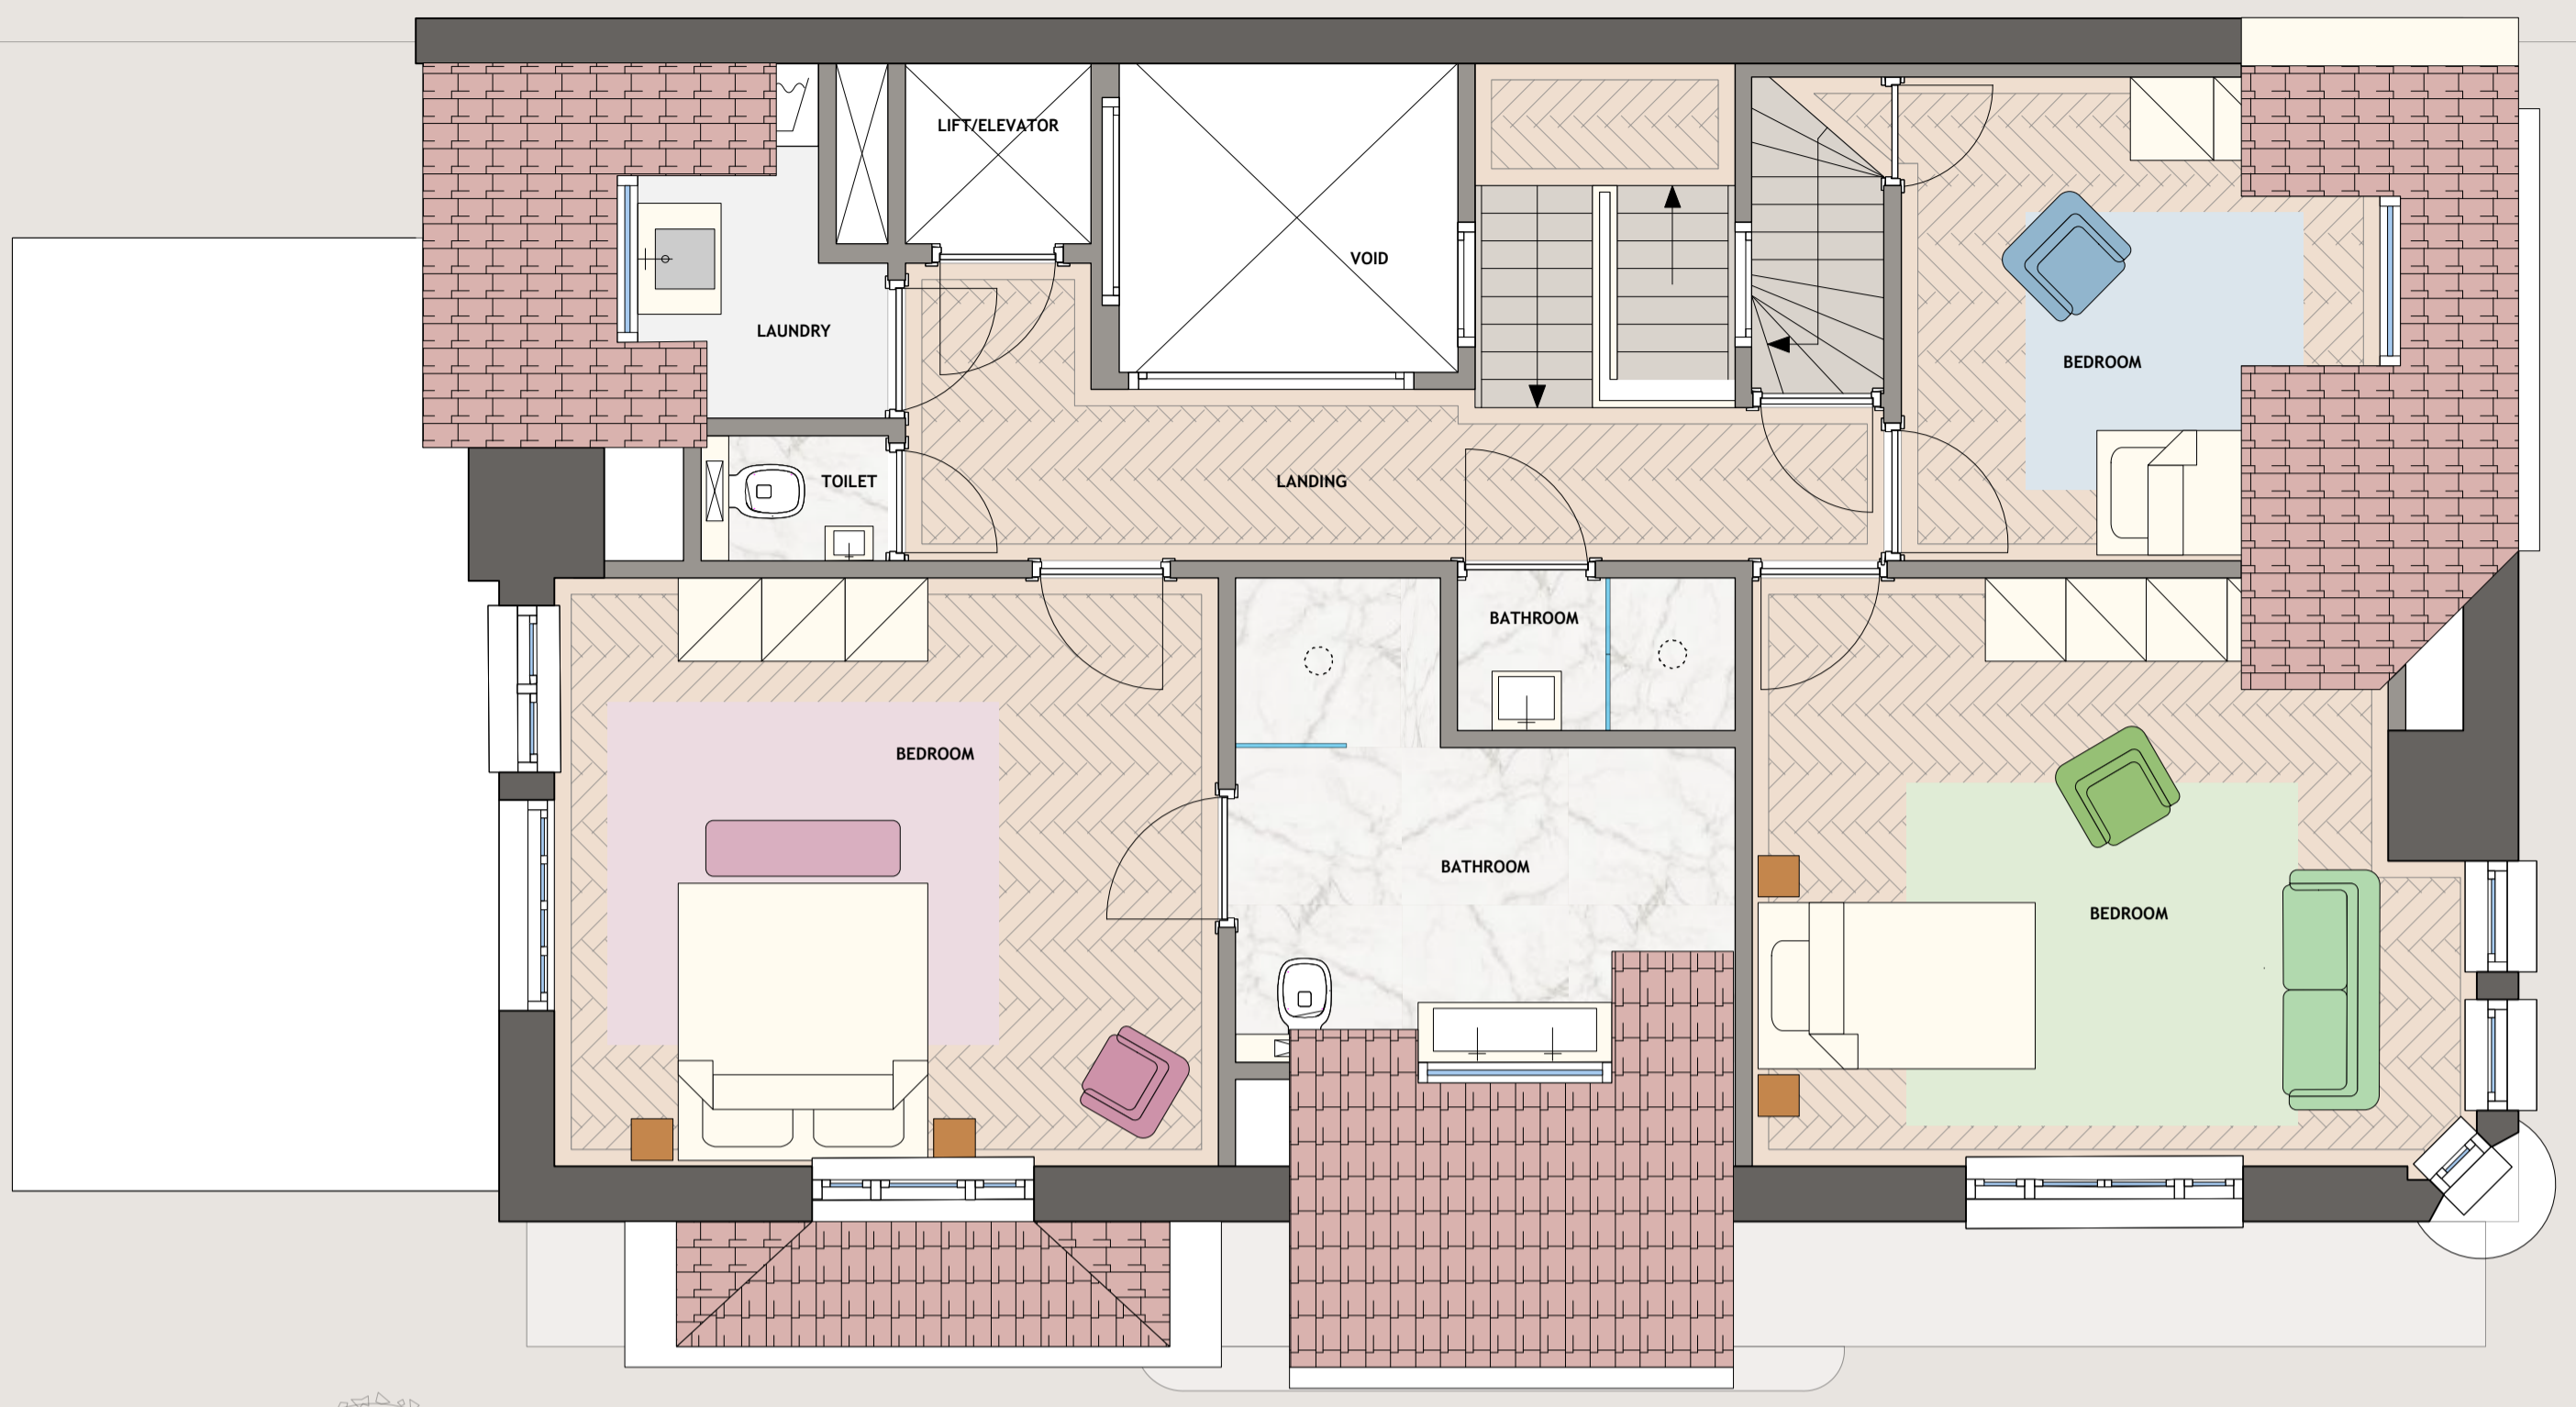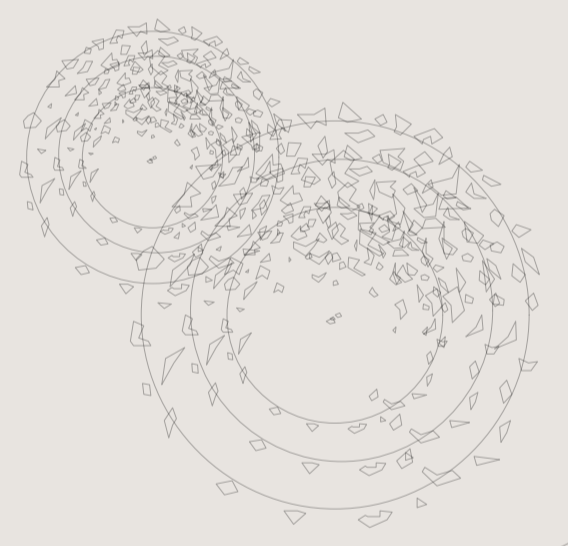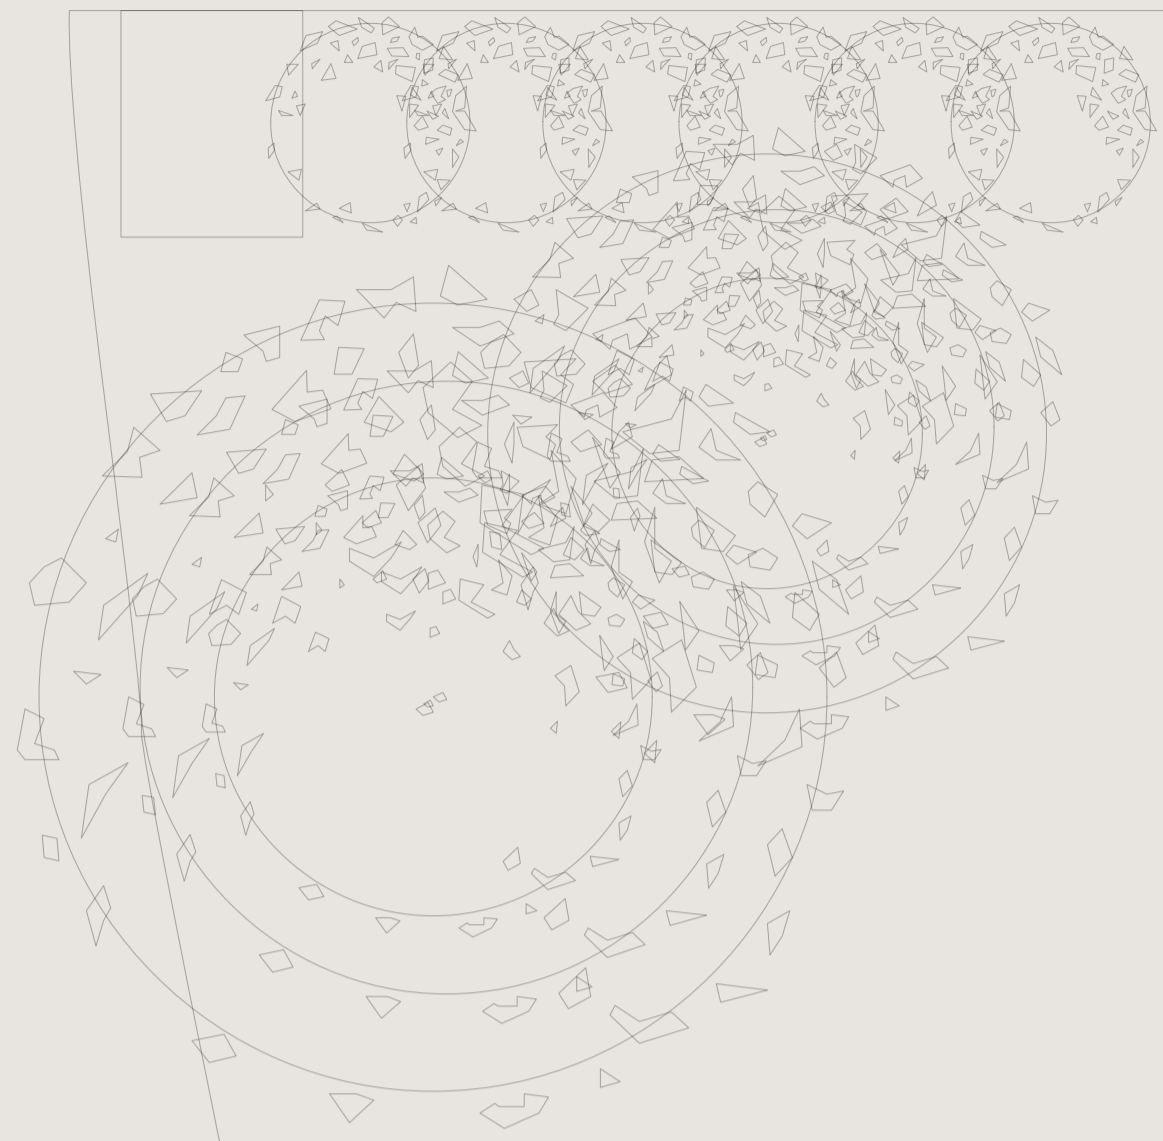


**THOMAS S'JACOB**  
 architectuur | ontwerp | projectontwikkeling  
 postbus 44871 3806 | amsterdam | +31 (0)6 34 375 810 | www.thomassjacob.com

---

**van EEGHENSTRAAT 78 AMSTERDAM**  
 FAMILY VILLA

name:	<b>ZV-VE78-PR1_2</b>
subject:	Third Floor (tweede verdieping)
scale:	1:50
size:	750x290mm
date:	26 july 2020 -
	28 july 2020 -
	19 august 2020 -
	-
	-

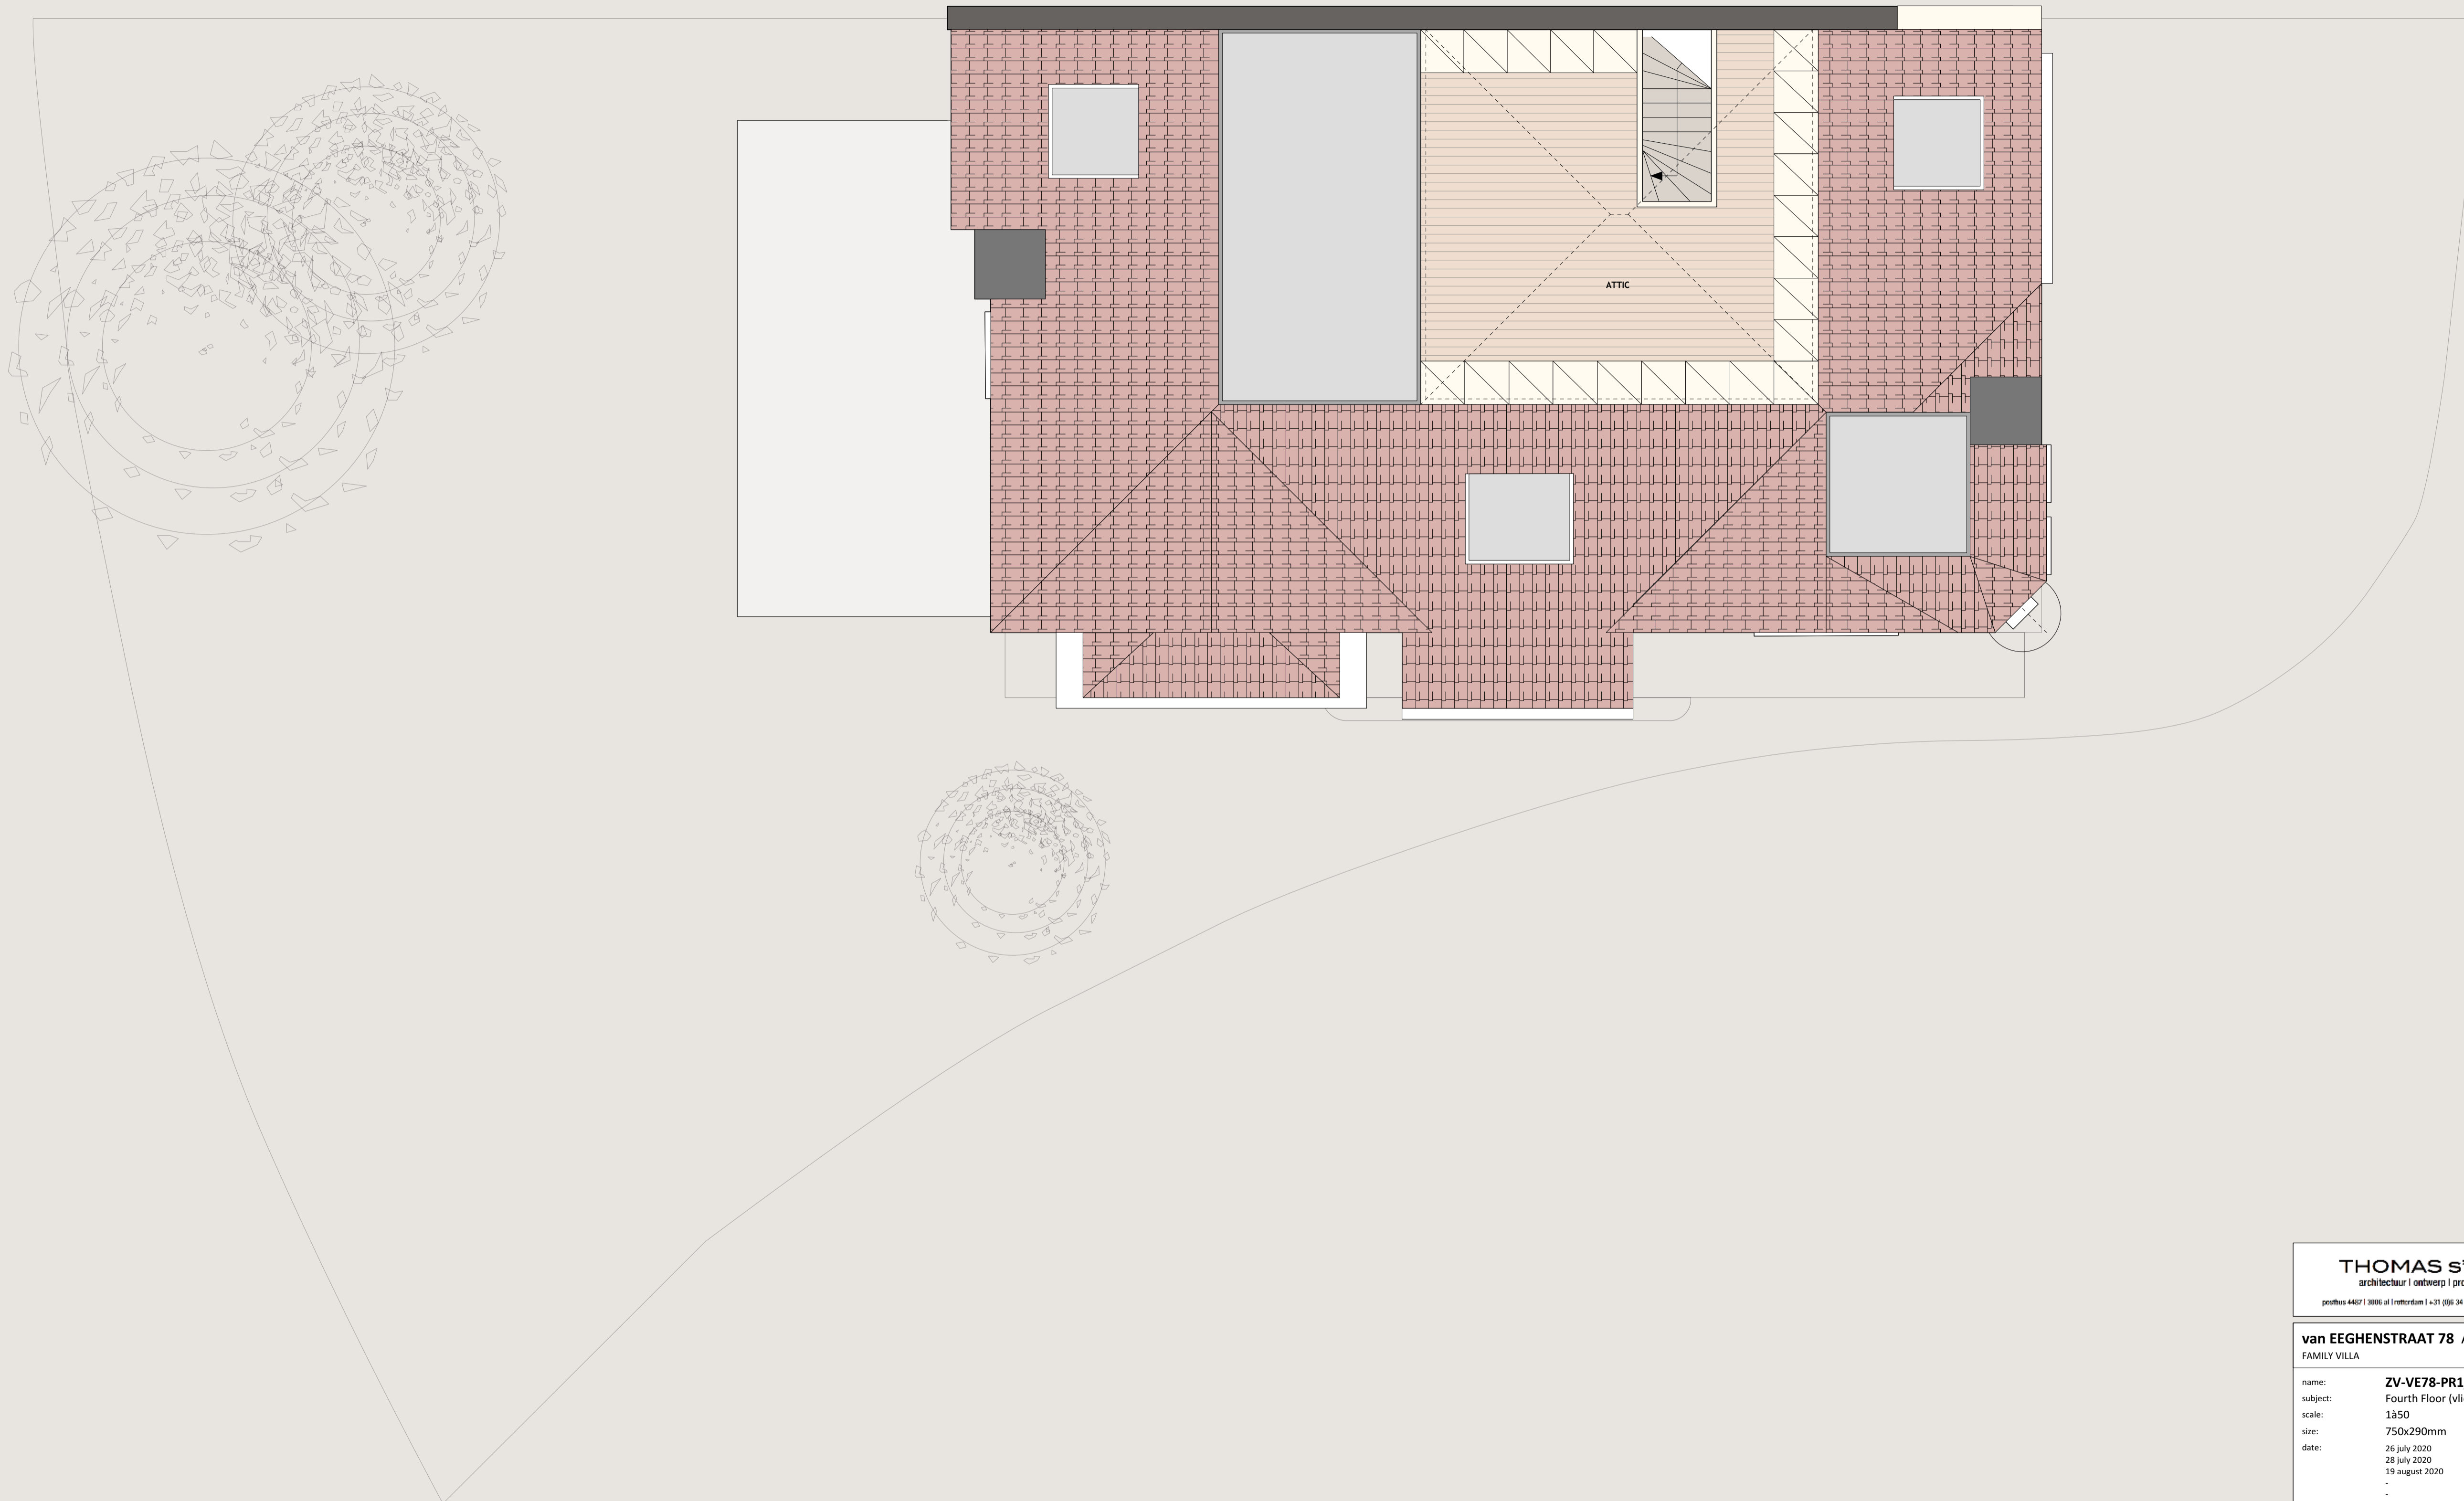

**THOMAS S'JACOB**  
architectuur | ontwerp | projectontwikkeling  
postbus 4487 | 3806 al | rotterdam | +31 (0)6 34 379 810 | www.thomasjacob.com

**van EEGHENSTRAAT 78 AMSTERDAM**  
FAMILY VILLA

name:	<b>ZV-VE78-PR1_3</b>
subject:	Fourth Floor (vliering)
scale:	1:50
size:	750x290mm
date:	26 july 2020 -
	28 july 2020 -
	19 august 2020 -
	-
	-